



Ginsburg

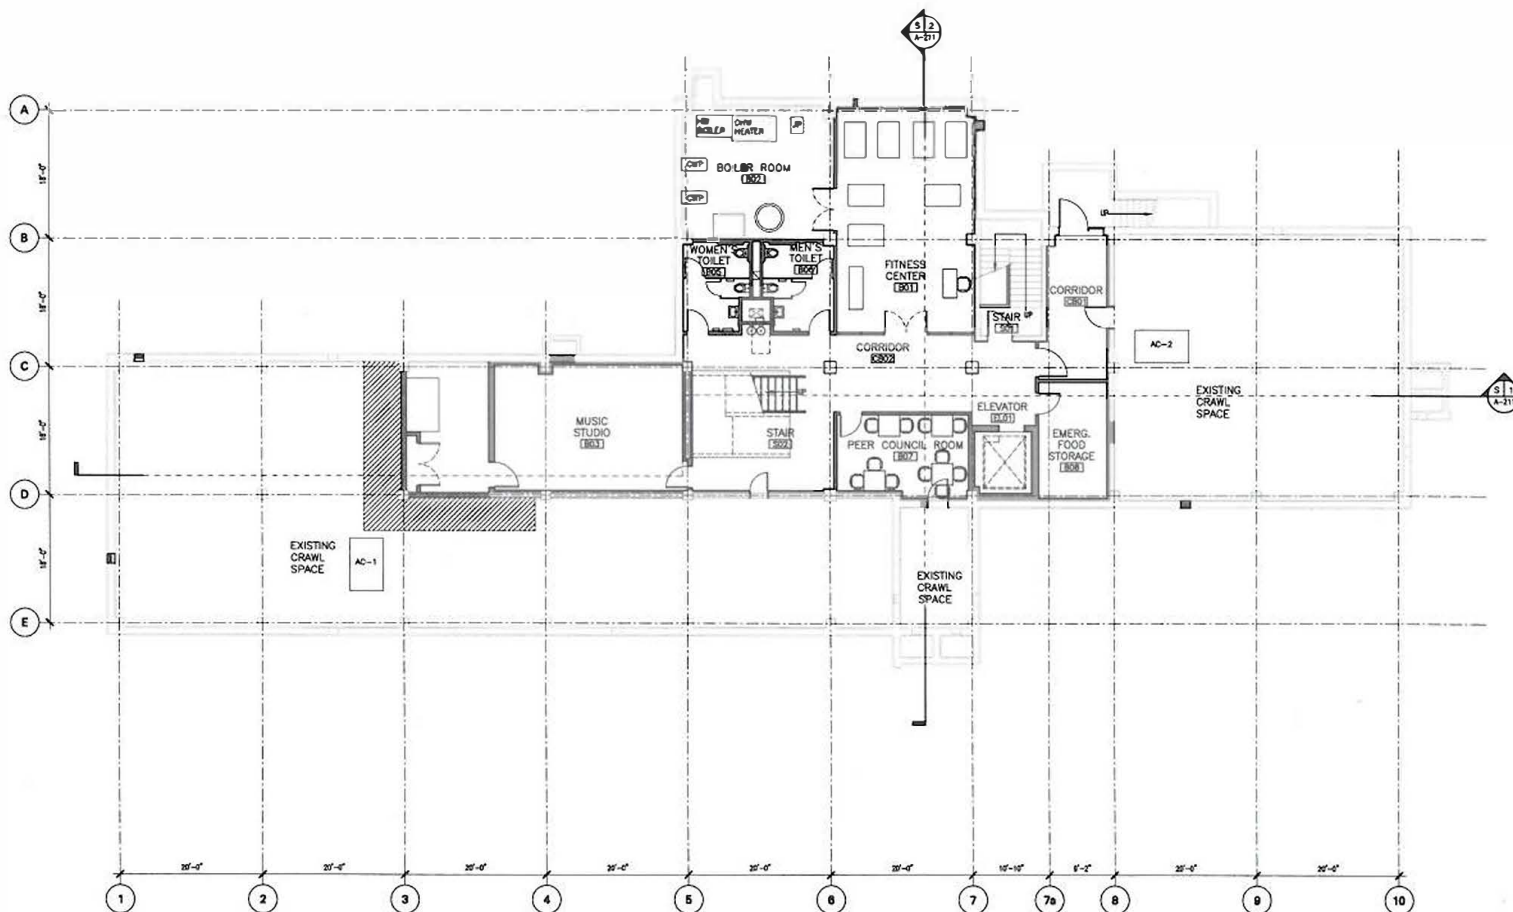

Basement Furniture Plan
A-141 Scale: 1/8" = 1'-0"

NOTE:
ISSUED FOR INFORMATION ONLY


 DASNY 515 BROADWAY ALBANY, NEW YORK 12207-2064 DASNY PROJECT NO. 3129509999 CONTRACT NO. CR-004	
 KEY PLAN	
NO. REVISION DATE	
APA AMJIA PARTNERSHIP ARCHITECTS 200 York Street, Suite 312 New York, NY 10001 Tel: (212) 675-6580 MEP ENGINEER	
 WAYMAN C. WING CONSULTING ENGINEERS 15 PENAL PLAZA, NEW YORK, NY 10001 Tel: (212) 564-4370 Fax: (212) 564-4374	
RENOVATION OF GINSBURG BUILDING NO. 5 PHASE - 2 WELLNESS RECOVERY CENTER BRONX BEHAVIORAL HEALTH CENTER BRONX, NY	
DRAWING TITLE: BASEMENT FURNITURE LAYOUT PLAN	
	SCALE: AS NOTED DATE: NOVEMBER 11, 2014 A-141

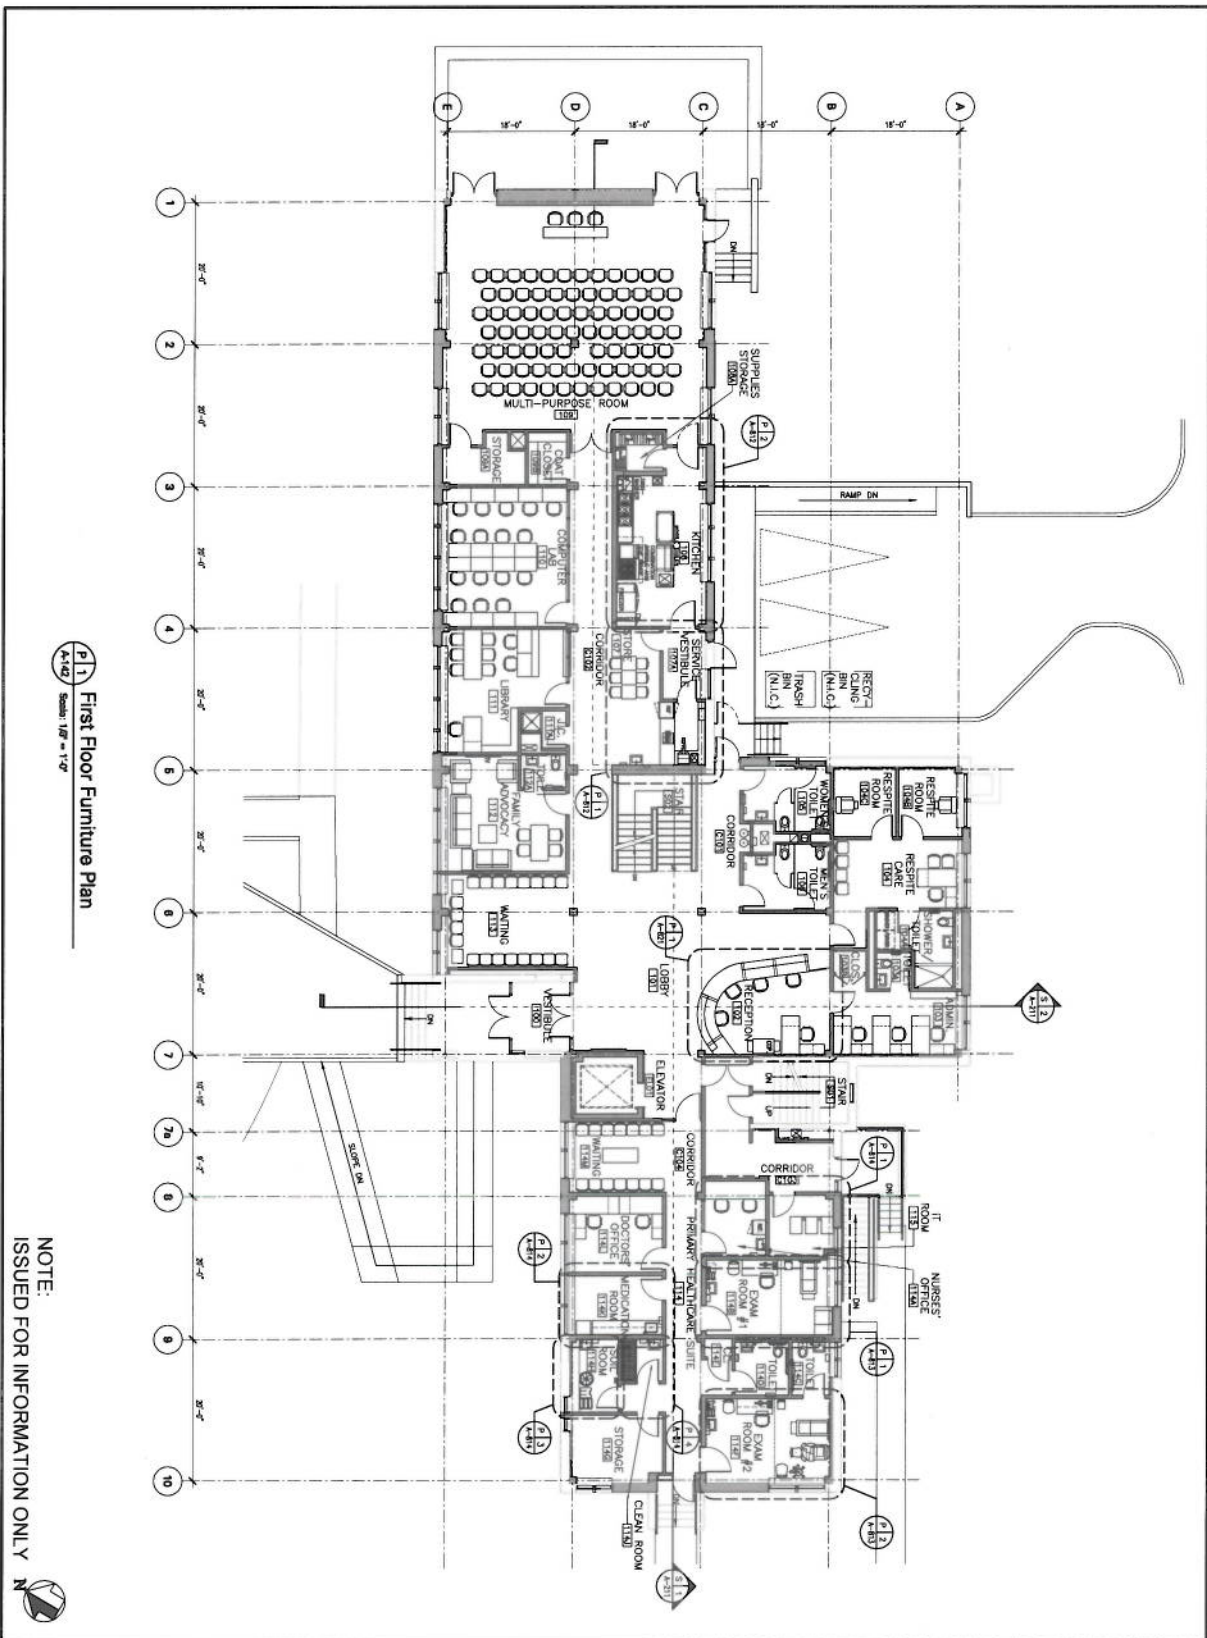

P1 First Floor Furniture Plan
 A-142 Scale: 1/8" = 1'-0"

NOTE:
 ISSUED FOR INFORMATION ONLY

 DASNY ARCHITECTS AND ENGINEERS 12207-2964 ALBANY, NEW YORK 12207-2964 DASNY PROJECT NO. 3129509999 CONTRACT NO. 78-186		 APC ARCHITECTS AND ENGINEERS 12207-2964 ALBANY, NEW YORK 12207-2964 DASNY PROJECT NO. 3129509999 CONTRACT NO. 78-186	
 Gensburo Building No. 5 PHASE - 2 WELLNESS RECOVERY CENTER BROOKLYN BEHAVIORAL HEALTH CENTER BROOKLYN, NY		 Wayman C. Wing CONSULTING ENGINEERS 15 PENN PLAZA, NEW YORK, NY 10001 TEL: 212 564 4375 FAX: 212 564 4374	

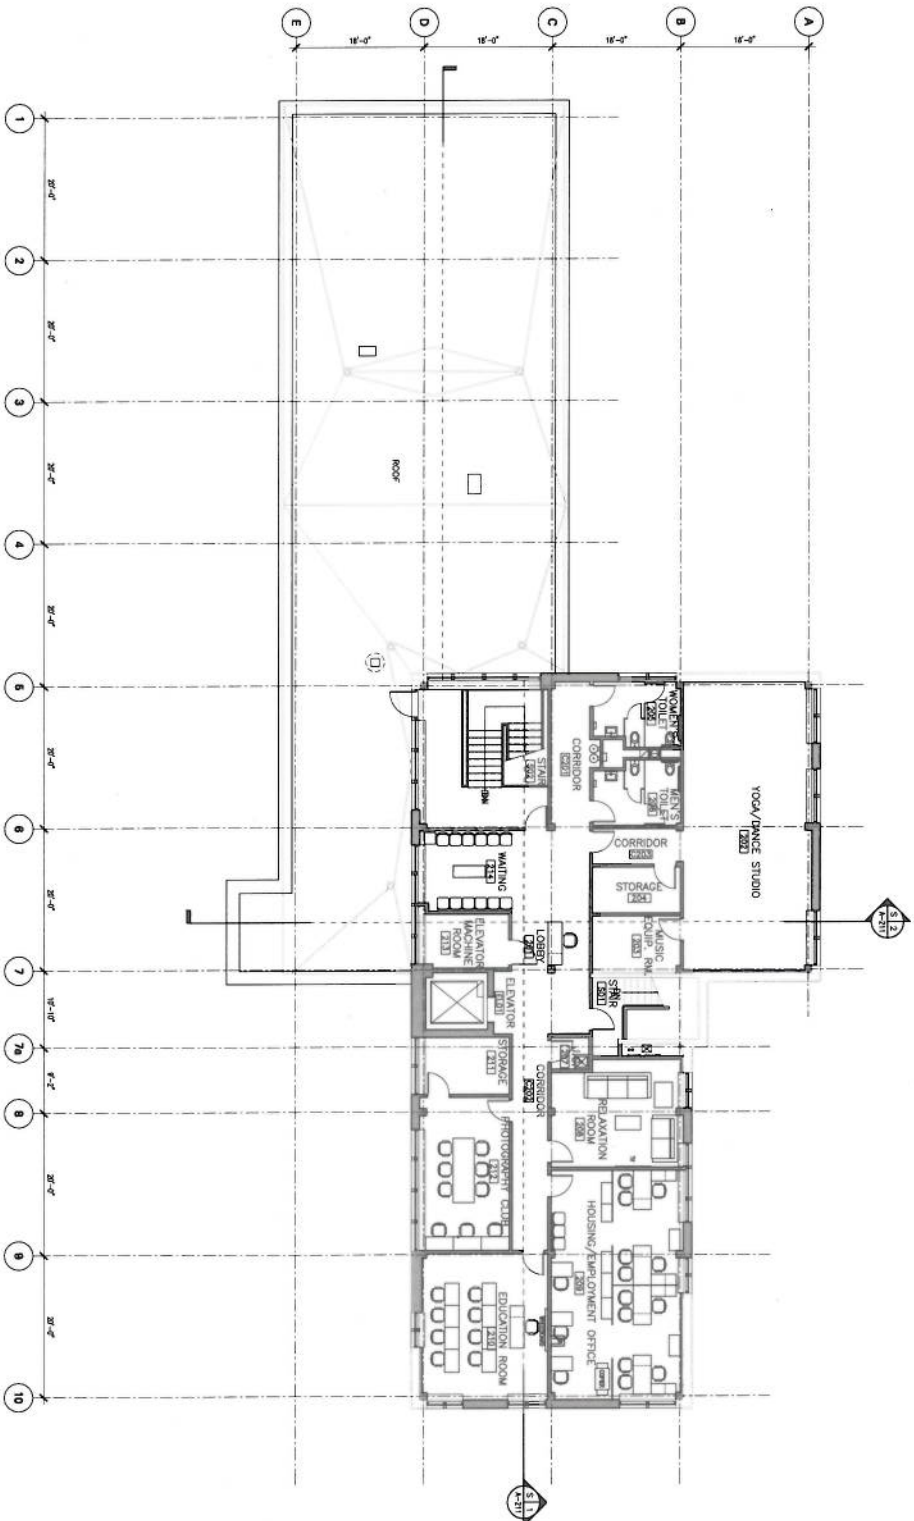

Second Floor Furniture Plan
Scale: 1/8" = 1'-0"

NOTE:
ISSUED FOR INFORMATION ONLY

 DASNY 515 BROADWAY ALBANY, NEW YORK 12207-5064 DASNY PROJECT NO. 3129509999 CONTRACT NO. 18-000		 om OFFICE OF MANAGEMENT	
RENOVATION OF GENSULING BUILDING NO. 5 PHASE - 2 WELLNESS RECOVERY CENTER BROWN BEHAVIORAL HEALTH CENTER BROOKLYN, NY		ARCHITECT APA ANUPA PARTNERSHIP ARCHITECTS 200 Park Avenue, Suite 912, New York, NY 10014 Tel: (212) 875-5660 M.
SECOND FLOOR FURNITURE LAYOUT PLAN		DATE NOVEMBER 11, 2014 AS NOTED A-143	